


# AMENDED SITE PLAN

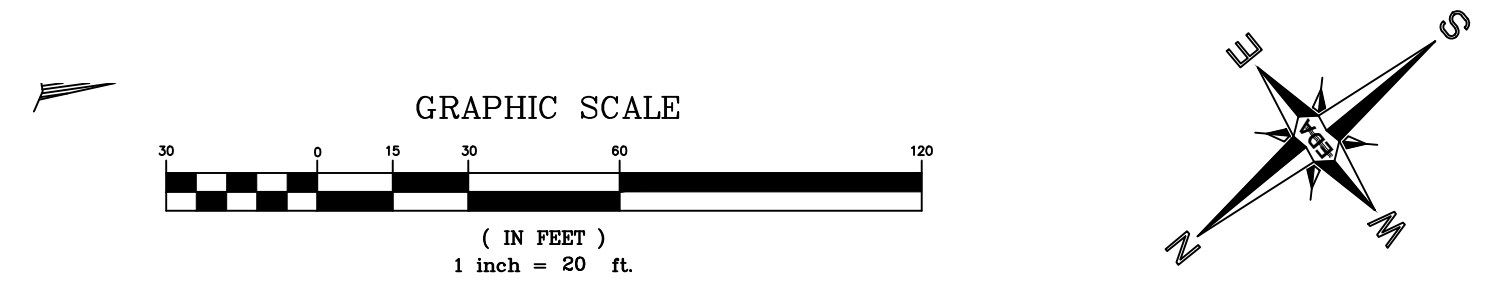

**EDA** Engineering Design Associates, P.A.  
Engineers, Environmental Planners, Landscape Architects  
CAMBRIDGE PROFESSIONAL OFFICES  
5 Cambridge Drive Ocean View, New Jersey 08230  
(609) 390-0332 • Fax (609) 390-9204  
CERTIFICATE OF AUTHORIZATION: 2636270360

**SITE PLAN**  
BLOCK 241, LOT 6.02  
DENNIS TOWNSHIP  
CAPE MAY COUNTY, NEW JERSEY

**JOSEPH H. MAFFEI**  
PROFESSIONAL ENGINEER  
N.J.P.E. LIC. #37894

IF THIS PLAN OR DOCUMENT DOES NOT CONTAIN A RAISED SEAL IMPRESSION BEARING THE NAME AND REGISTRATION NUMBER OF THE ABOVE SIGNED PROFESSIONAL, IT MAY NOT BE AN AUTHORIZED COPY OF THE ORIGINAL DOCUMENT AND MAY HAVE BEEN ALTERED. REPRODUCTION OR FURTHER DISSEMINATION OF THE CONTENTS IN WHOLE OR IN PART REQUIRES PERMISSION IN WRITING FROM ENGINEERING DESIGN ASSOCIATES, P.A.

REVISION	DATE	BY



DATE: 5/21/20	DRAWN BY: CEH
SCALE: 1" = 20'	CHECKED BY: JHM
PROJECT #: 8835	SHEET: 2 OF 2