


**BLOCK 261
LOTS 19 & 22**
702,310 SF
16.123 Acres

MAJOR SITE PLAN - 120 UNITS

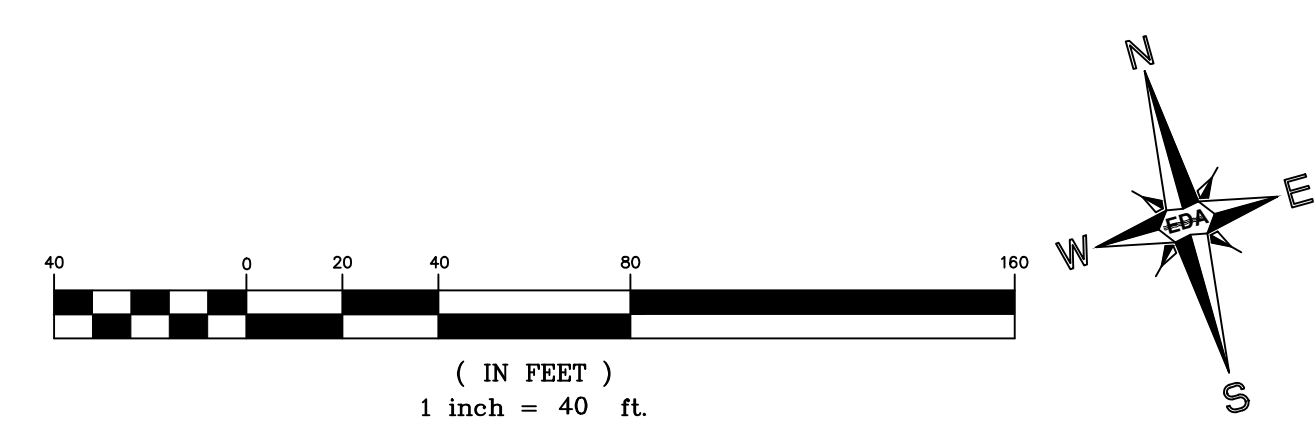


Engineers - Environmental Planners - Landscape Architects
Cambridge Professional Offices
 50 Cambridge Center
 Cambridge, MA 02142
 (609) 390-0332 • Fax (609) 390-9204 • www.engineeringdesign.com • CERTIFICATE OF AUTHORIZATION# 24062373000

MAJOR SITE PLAN
Block 261 Lots 19 & 22
 DENNIS TOWNSHIP
 CAPE MAY COUNTY, NEW JERSEY

JOSEPH H. MAFFEI
 PROFESSIONAL ENGINEER
 N.J.P.E. LIC. #37894

IF THIS PLAN OR DOCUMENT DOES NOT CONTAIN A RAISED SEAL IMPRESSION BEARING THE NAME AND REGISTRATION NUMBER OF THE ABOVE SIGNED PROFESSIONAL, IT MAY NOT BE AN AUTHORIZED COPY OF THE ORIGINAL DOCUMENT AND MAY HAVE BEEN ALTERED. REPRODUCTION OR FURTHER DISSEMINATION OF THE CONTENTS IN WHOLE OR IN PART REQUIRES PERMISSION IN WRITING FROM ENGINEERING DESIGN ASSOCIATES, P.A.

REVISION	DATE	BY

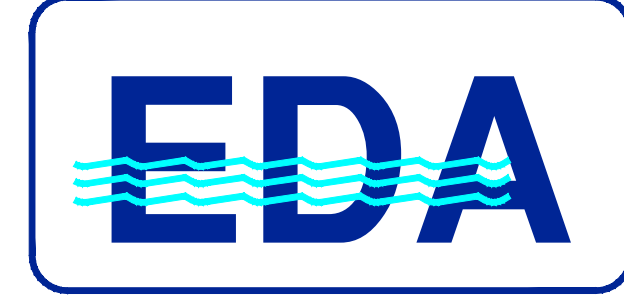

DATE: 7/15/21	DRAWN BY: PTJ
SCALE: AS NOTED	CHECKED BY: JHM
PROJECT #: 9028	SHEET: 2 OF 8