



REV.	DATE	SHEET

DATE: 01/11/22
JOB #: 2201


SHEET:

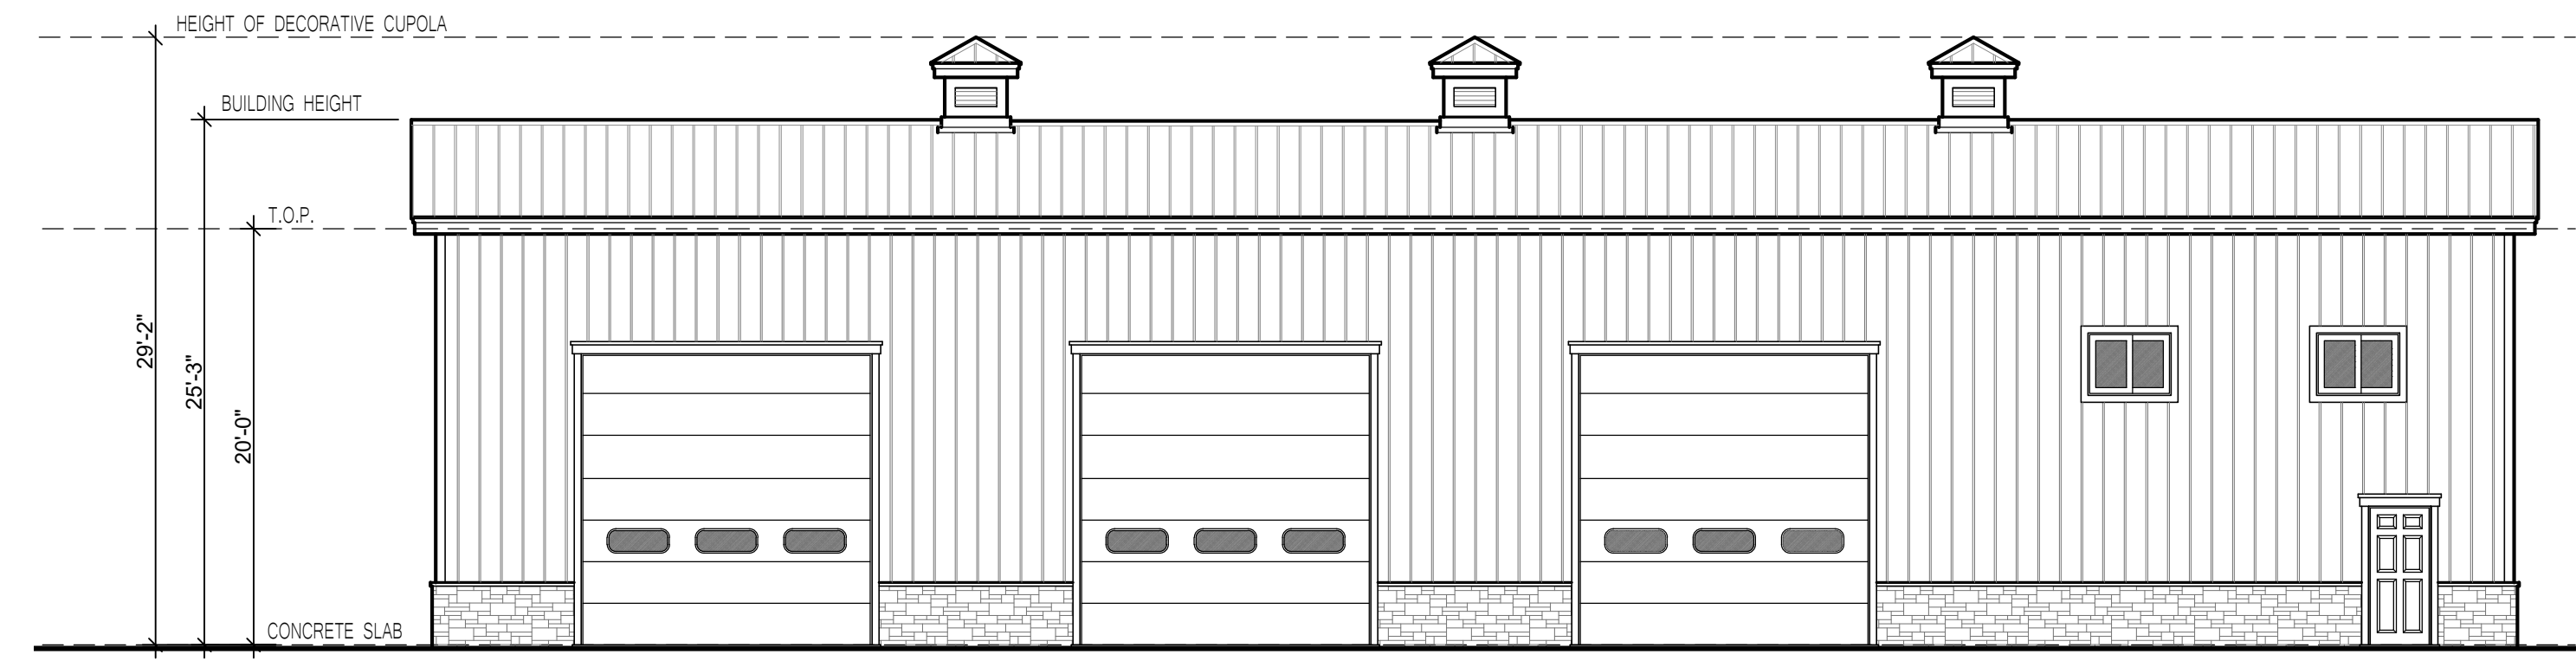


PROPOSED FRONT ELEVATION
SCALE: 1/8"=1'-0"

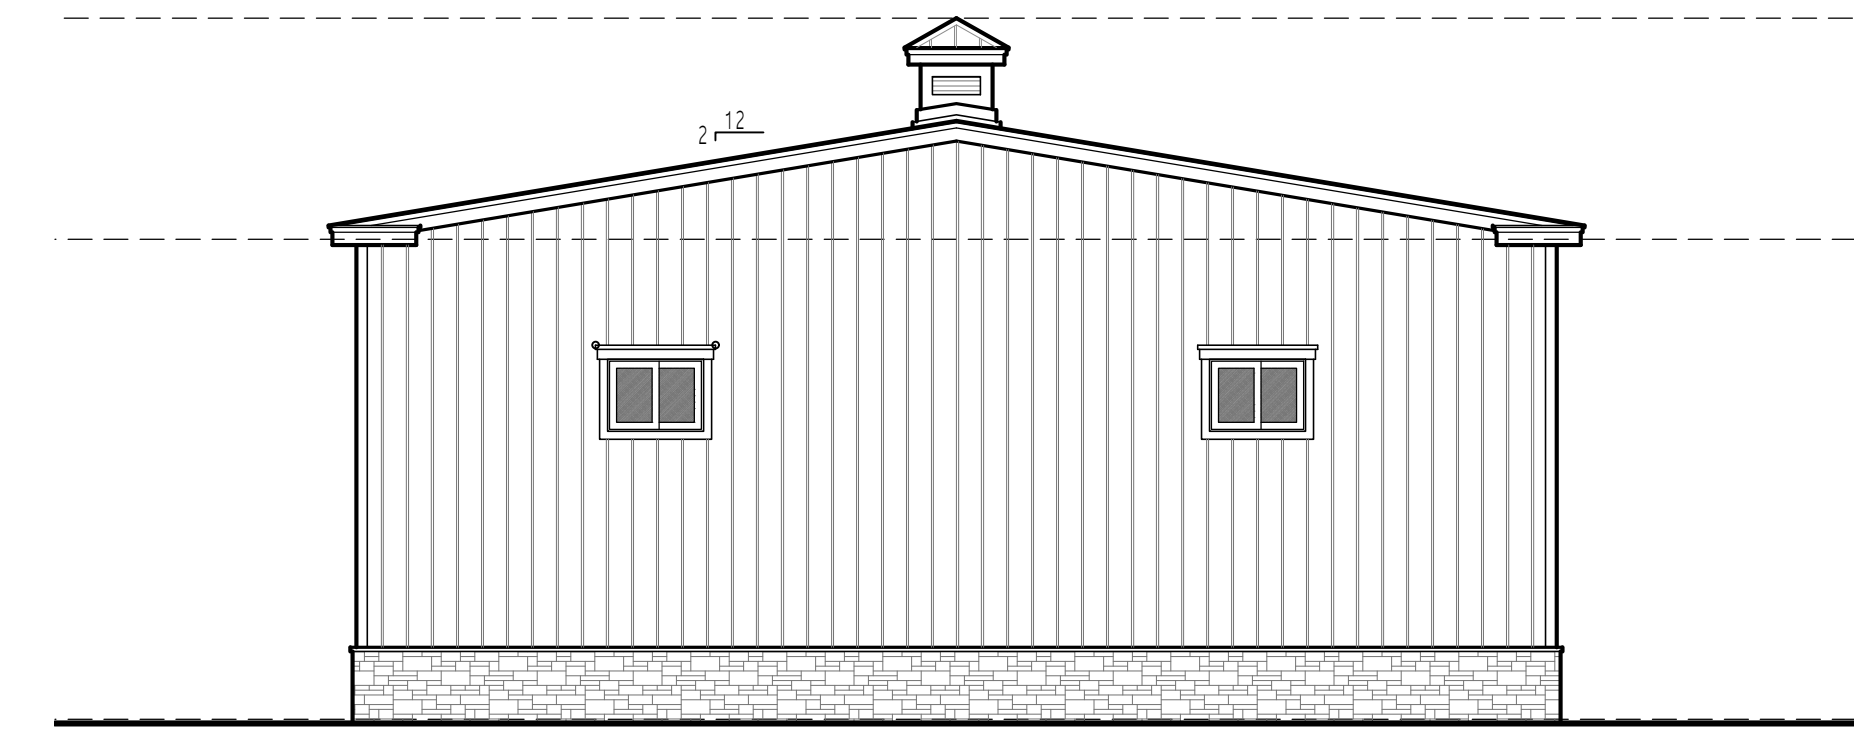


PROPOSED RIGHT SIDE ELEVATION
SCALE: 1/8"=1'-0"

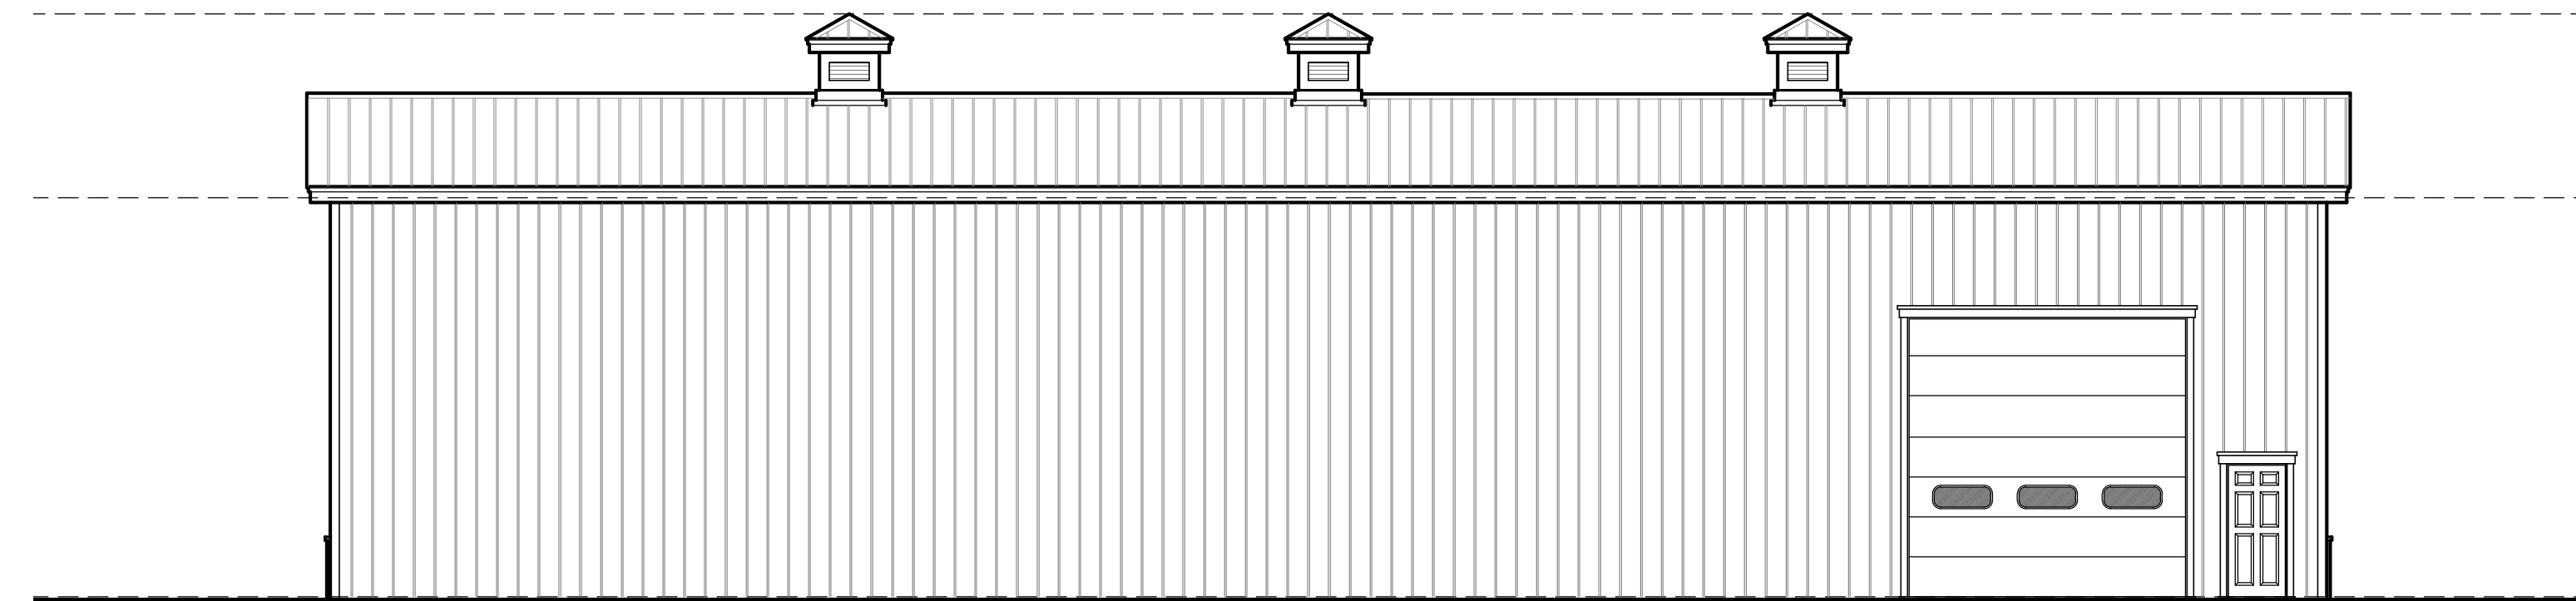

PROPOSED REAR ELEVATION
SCALE: 1/8"=1'-0"

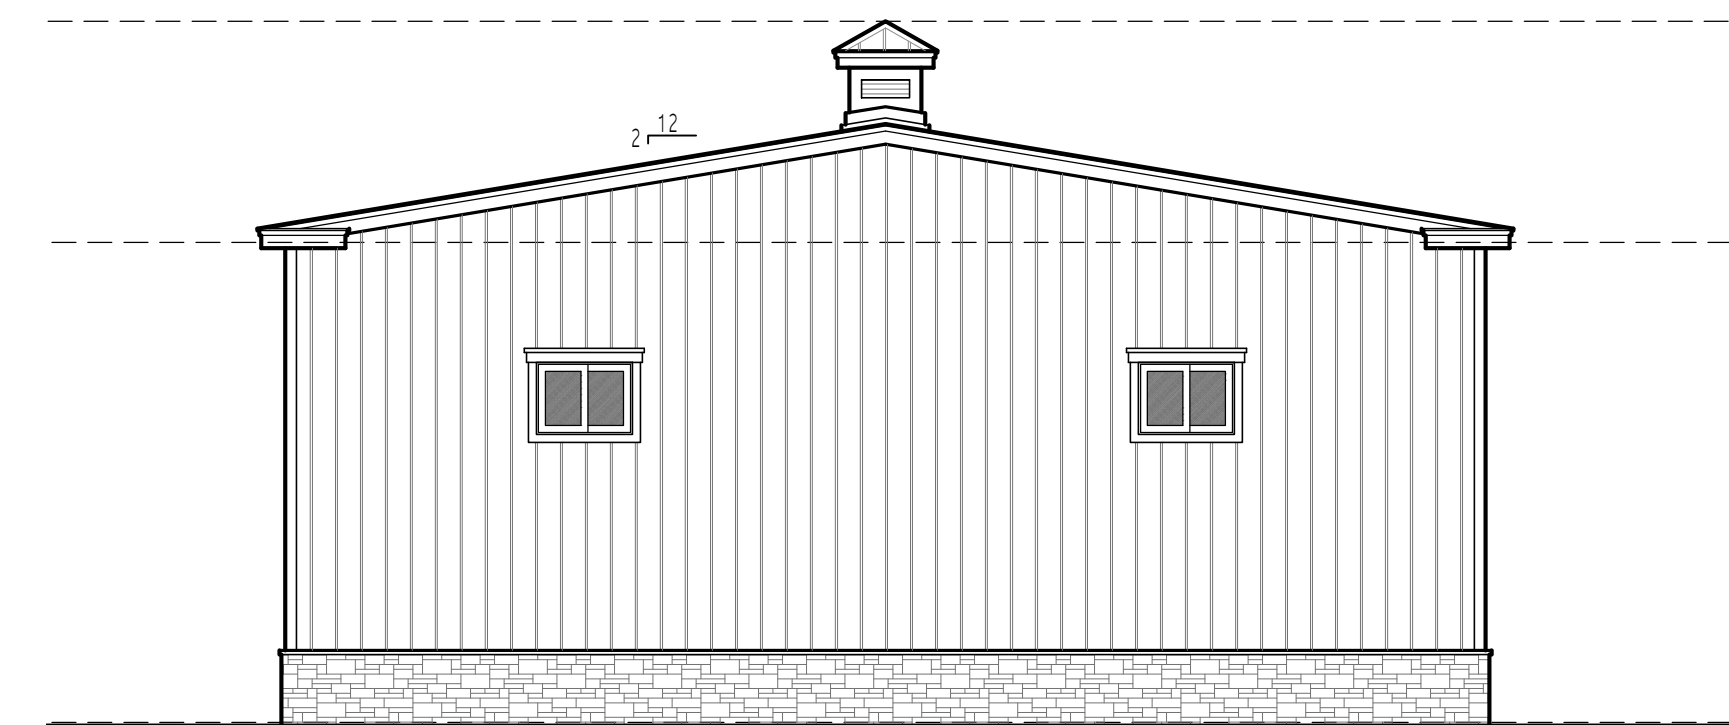

PROPOSED LEFT SIDE ELEVATION
SCALE: 1/8"=1'-0"

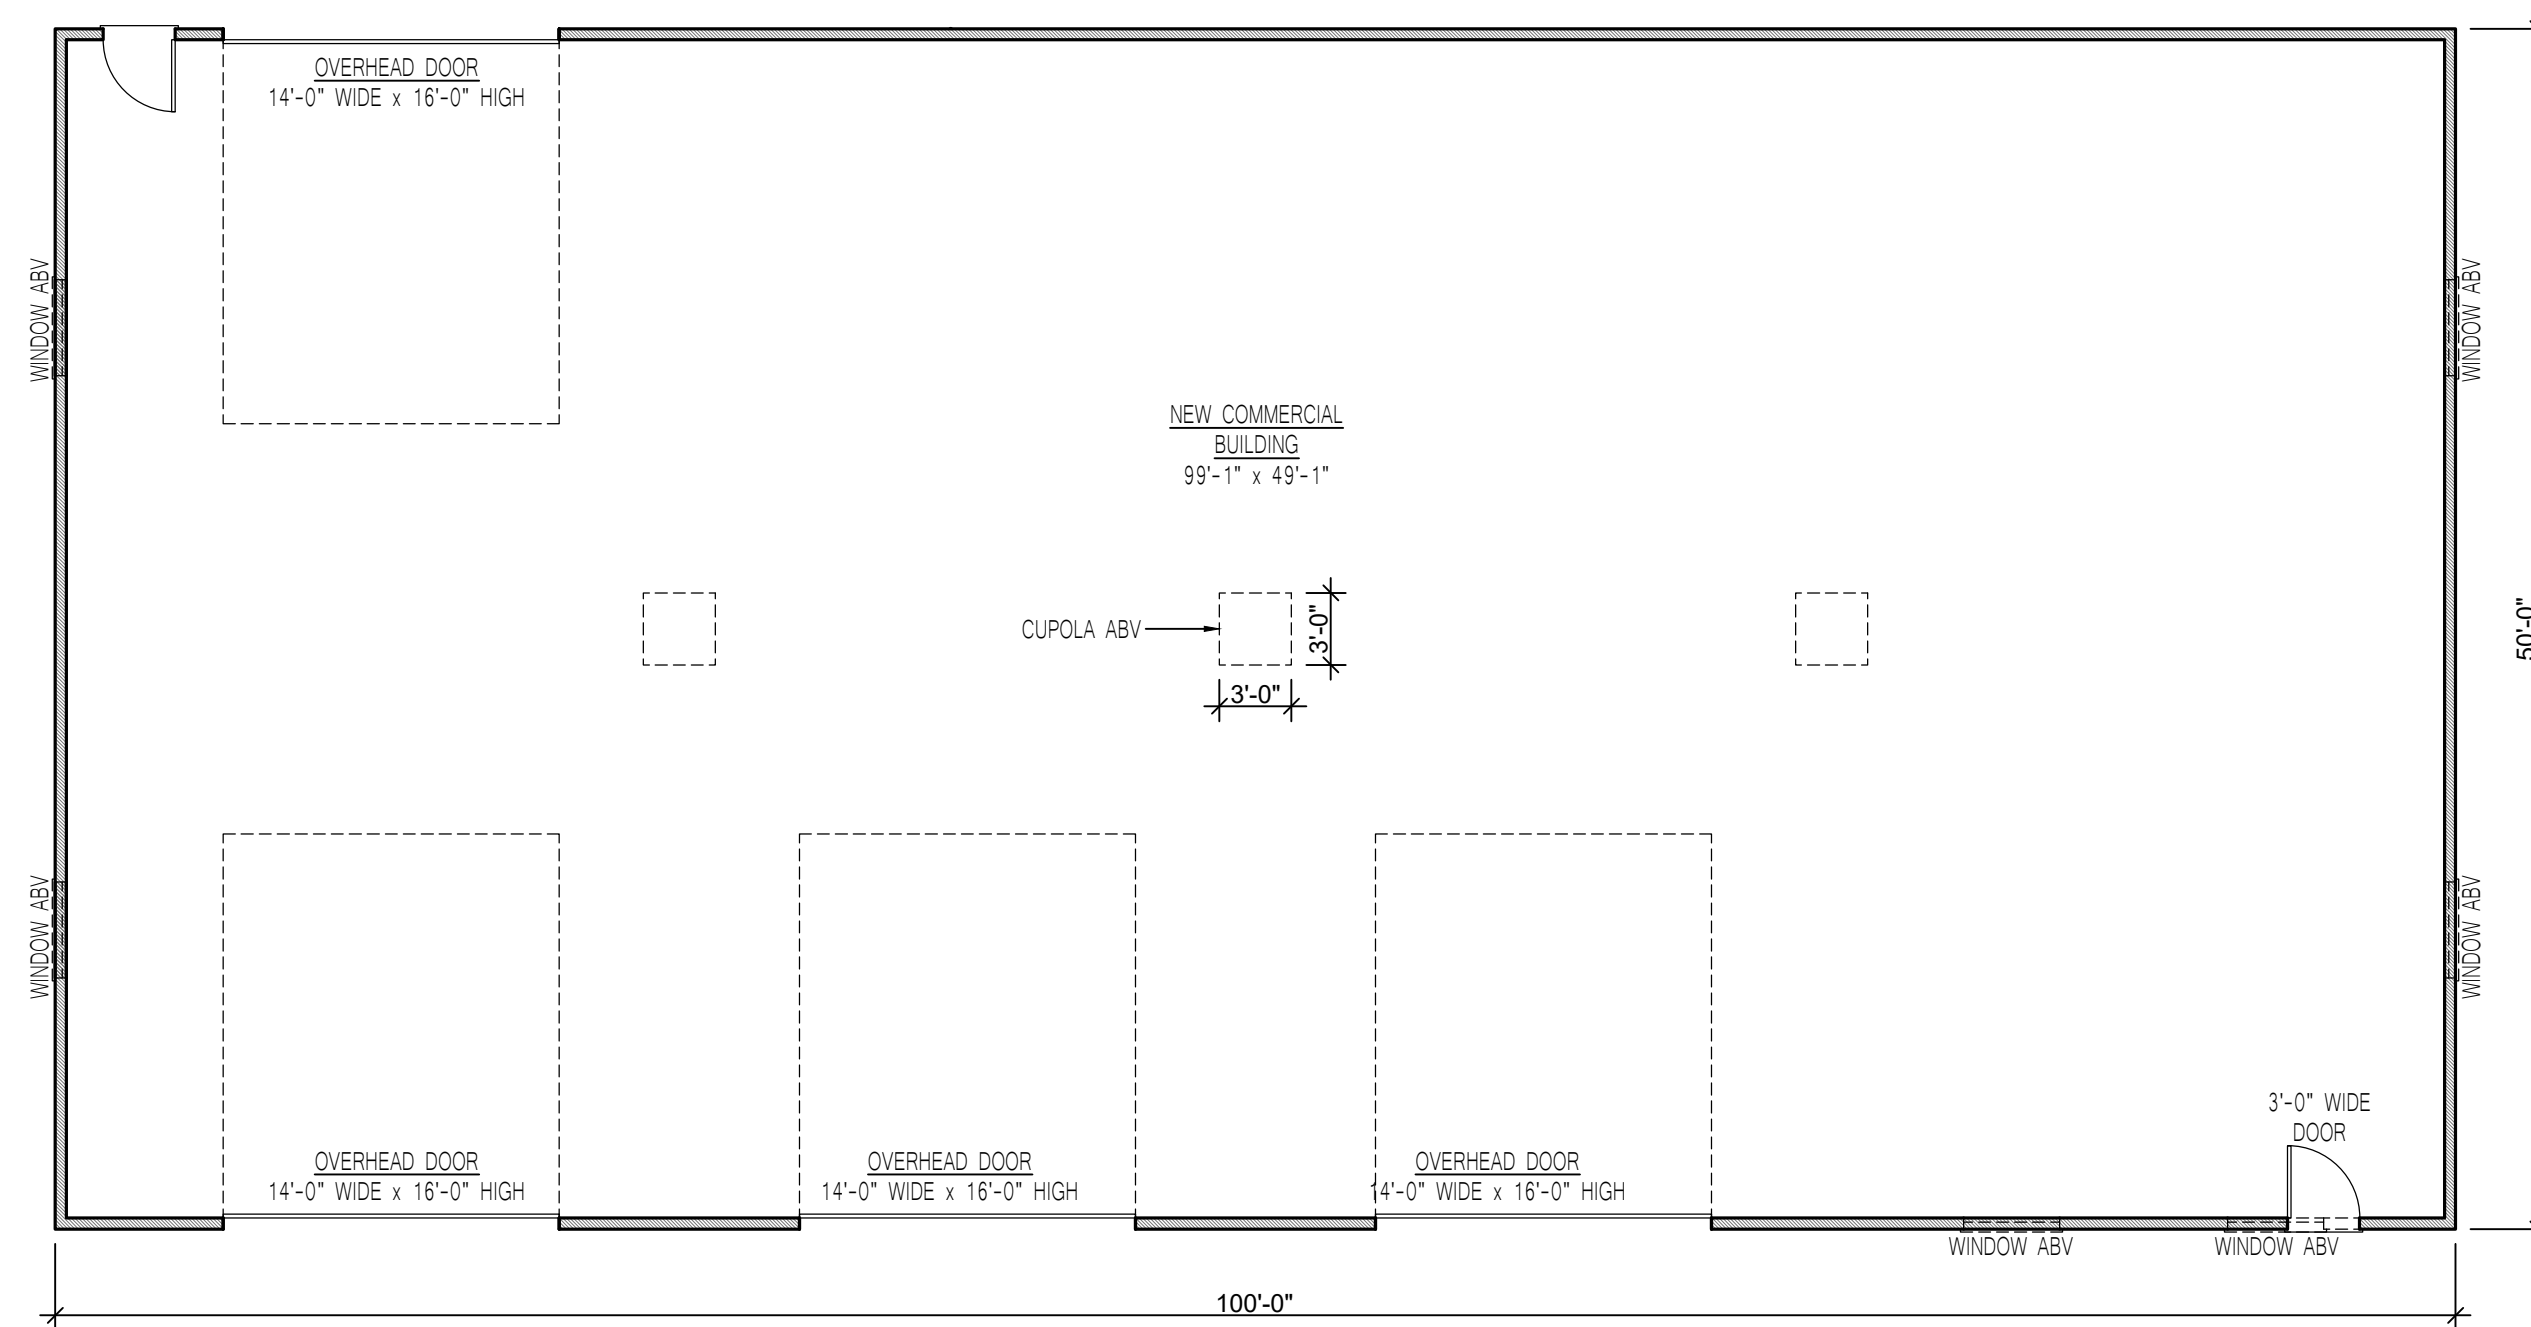

PROPOSED FLOOR PLAN
SCALE: 1/8"=1'-0"