


EDA Engineering Design Associates, P.A.
 Environmental Planners, Landscape Architects
 CAMBRIDGE PROFESSIONAL OFFICES
 600 Bay Street
 Cambridge, MA 02142
 (609) 390-0332 • Fax (609) 390-9204 • www.engineeringdesign.com • CERTIFICATE OF AUTHORIZATION# 24062792000

MINOR SITE PLAN
 BLOCK 241, LOT 2.01
 DENNIS TOWNSHIP
 CAPE MAY COUNTY, NEW JERSEY

VINCENT C. ORLANDO
 PROFESSIONAL ENGINEER
 N.J.P.E. LIC. #32498

IF THIS PLAN OR DOCUMENT DOES NOT CONTAIN A RAISED SEAL IMPRESSION BEARING THE NAME AND REGISTRATION NUMBER OF THE ABOVE SIGNED PROFESSIONAL, IT MAY NOT BE AN AUTHORIZED COPY OF THE ORIGINAL DOCUMENT AND MAY HAVE BEEN ALTERED. REPRODUCTION OR FURTHER DISSEMINATION OF THE CONTENTS IN WHOLE OR IN PART REQUIRES PERMISSION IN WRITING FROM ENGINEERING DESIGN ASSOCIATES, P.A.

REVISION	DATE	BY

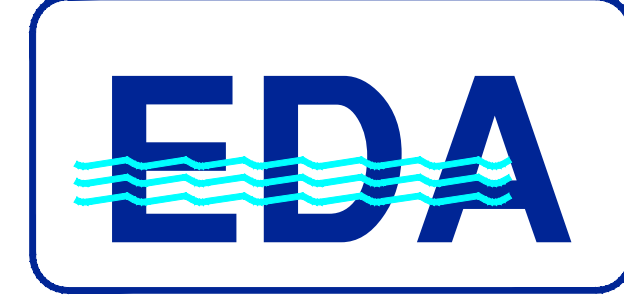

DATE: 12/14/23	DRAWN BY: NEW
SCALE: 1"=20'	CHECKED BY: VCO
PROJECT #: 10164	SHEET: 2 OF 3

MINOR SITE PLAN



Engineers - Landscape Architects - Planners

