

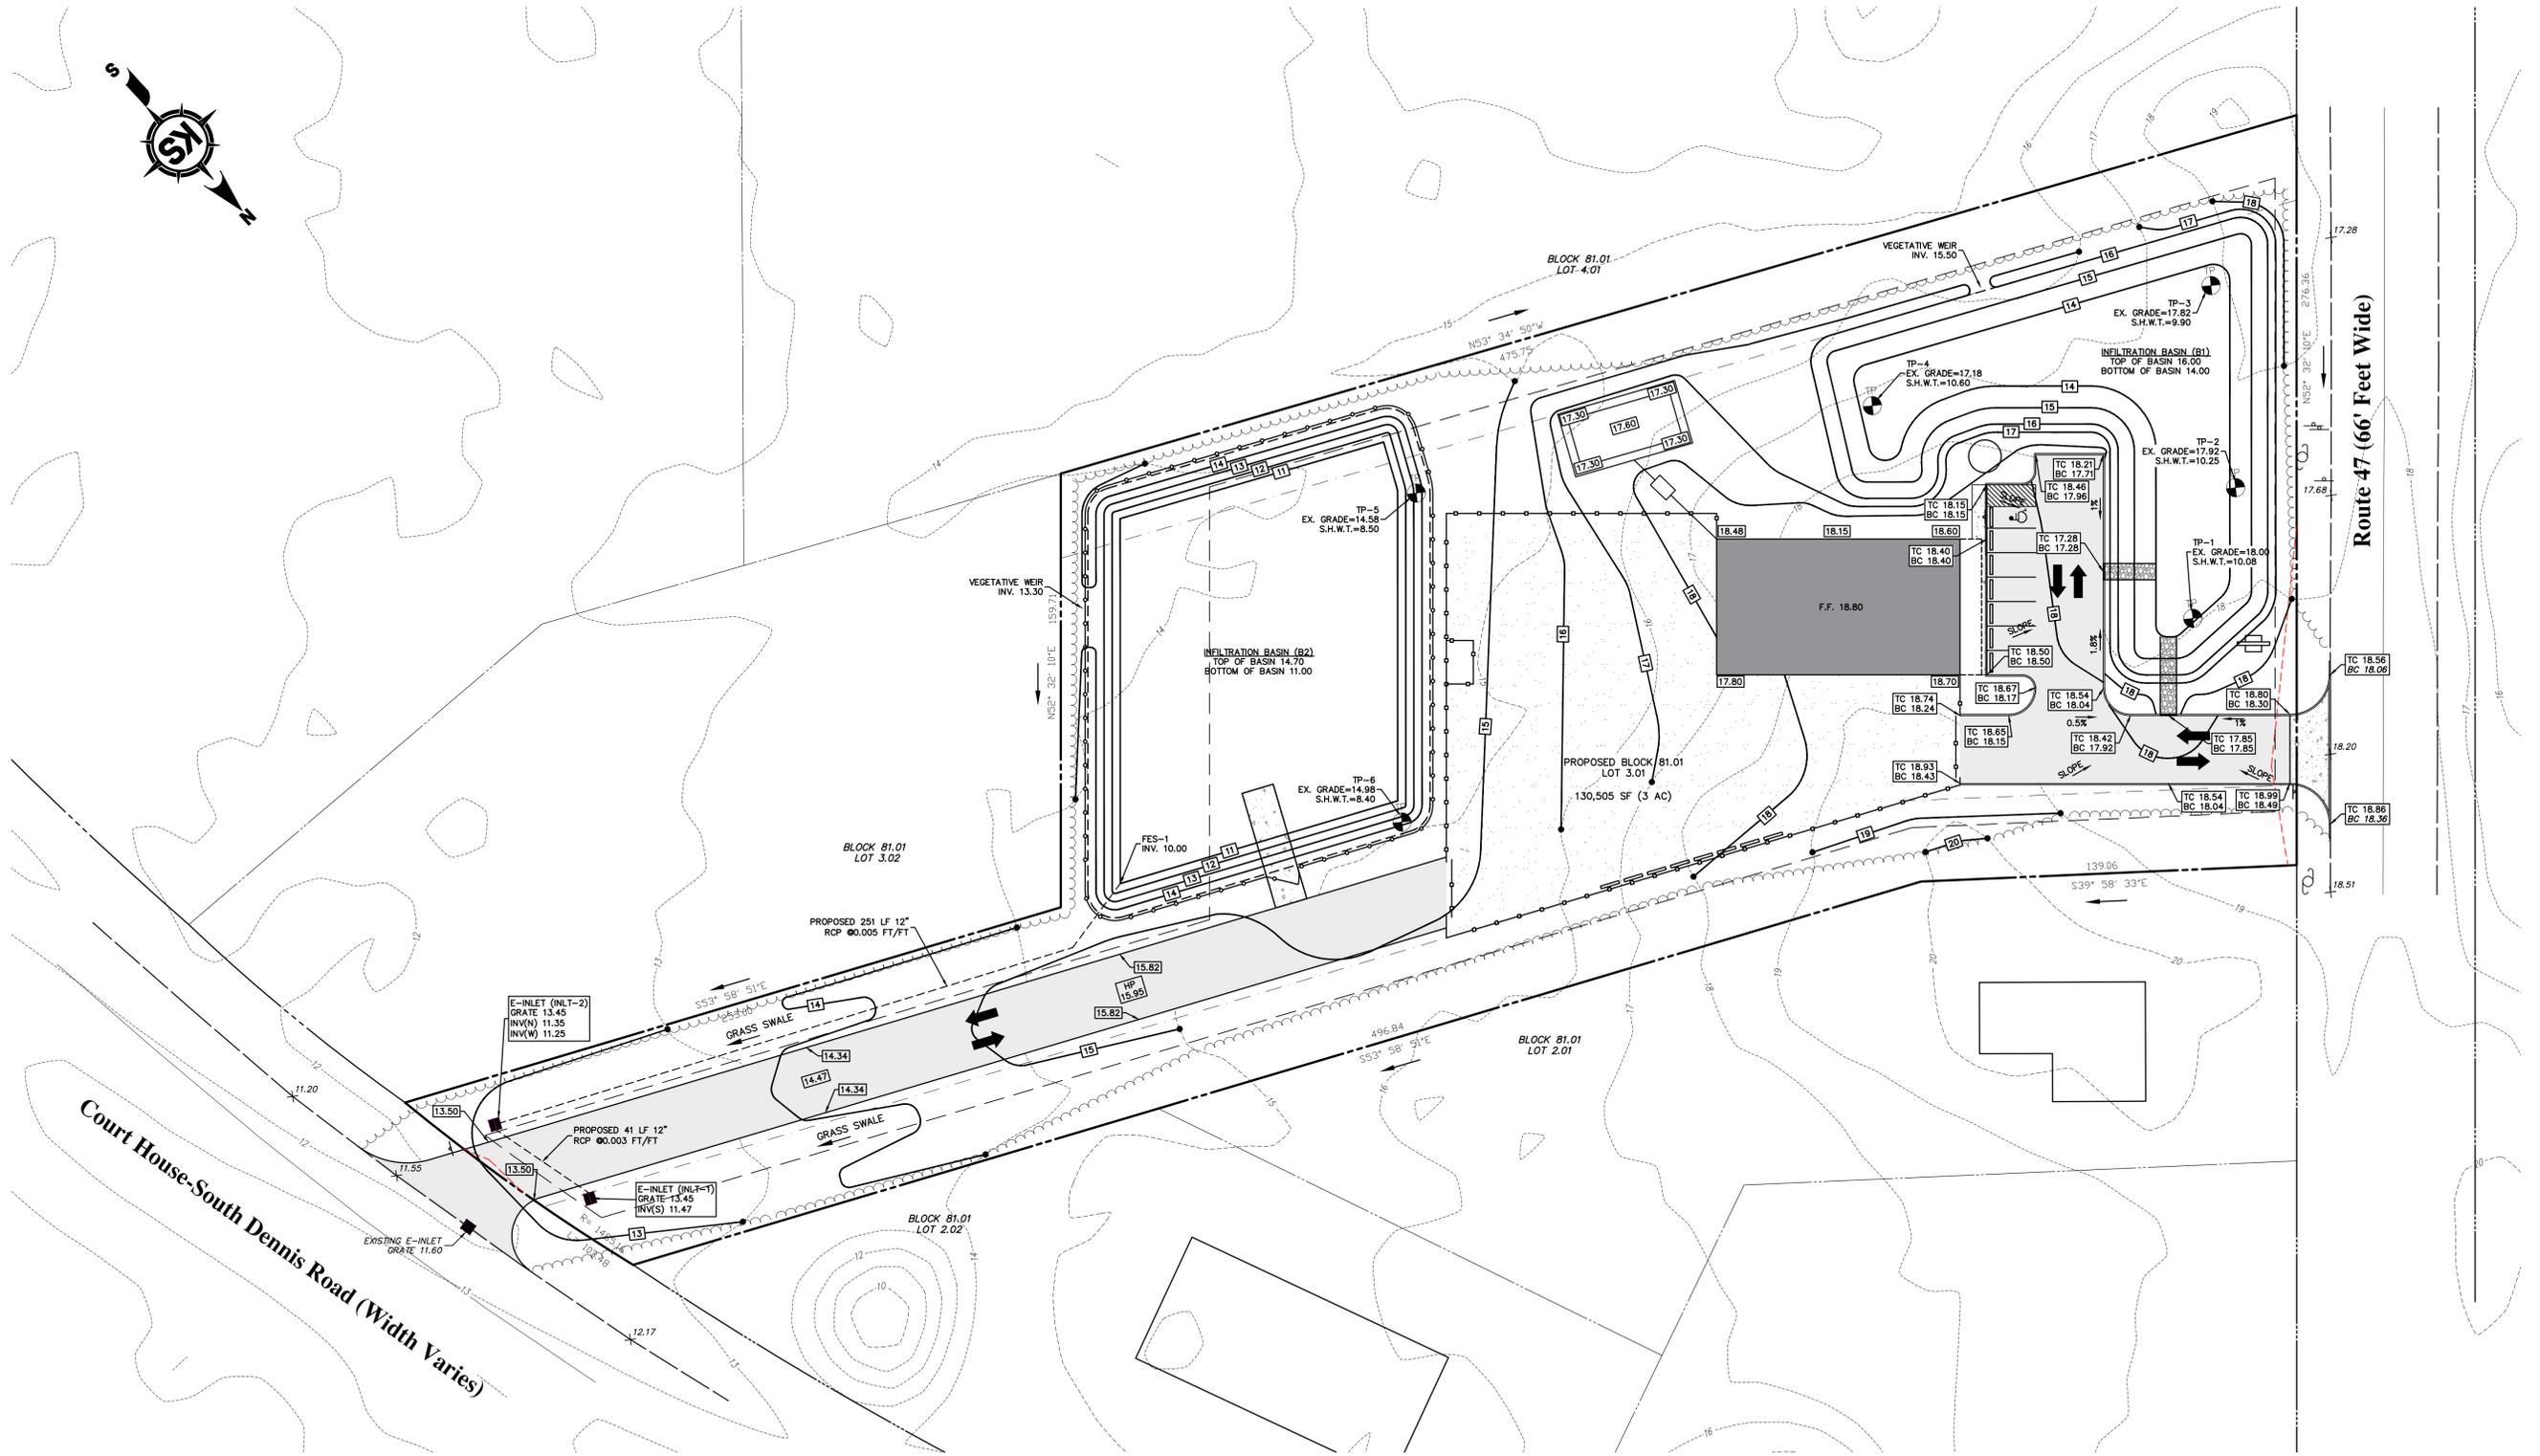


Court House-South Dennis Road (Width Varies)

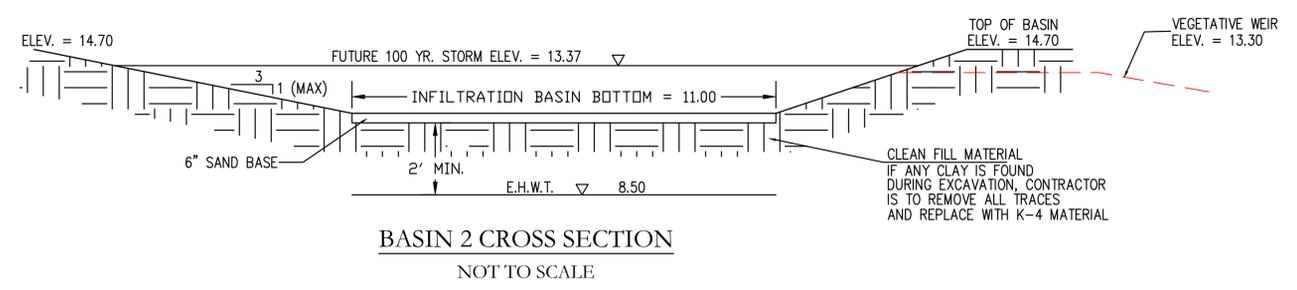

Township of Dennis Cape May County, New Jersey Site Plan 760 Route 47 North Block 81.01, Lot 3.01		Job No. 4056.1	Sheet SP
Township of Dennis Cape May County, New Jersey Site Plan 760 Route 47 North Block 81.01, Lot 3.01		Date 2/12/25	By
Township of Dennis Cape May County, New Jersey Site Plan 760 Route 47 North Block 81.01, Lot 3.01		Revisions 	Date
Township of Dennis Cape May County, New Jersey Site Plan 760 Route 47 North Block 81.01, Lot 3.01		Approved GKS	Date 6/4/2025
Township of Dennis Cape May County, New Jersey Site Plan 760 Route 47 North Block 81.01, Lot 3.01		Checked PdK	Approved GKS
Township of Dennis Cape May County, New Jersey Site Plan 760 Route 47 North Block 81.01, Lot 3.01		Drawn TMG	Approved GKS
Township of Dennis Cape May County, New Jersey Site Plan 760 Route 47 North Block 81.01, Lot 3.01		Designed PdK	Approved GKS
Township of Dennis Cape May County, New Jersey Site Plan 760 Route 47 North Block 81.01, Lot 3.01		State Board of Professional Engineers & Land Surveyors Certificate of Authorization No. 24GA 28320	
Township of Dennis Cape May County, New Jersey Site Plan 760 Route 47 North Block 81.01, Lot 3.01		Kates Schneider Engineering, LLC Engineers - Surveyors - Planners State Board of Professional Engineers & Land Surveyors Certificate of Authorization No. 24GA 28320	
Township of Dennis Cape May County, New Jersey Site Plan 760 Route 47 North Block 81.01, Lot 3.01		215 Rt.9 South Marmora, NJ 08053-2747 Phone: (609) 885-2477 Fax: (609) 885-2634 info@ksceivil.com www.ksceivil.com	
Township of Dennis Cape May County, New Jersey Site Plan 760 Route 47 North Block 81.01, Lot 3.01		Gregory K. Schneider Professional Engineer & Land Surveyor New Jersey License No. 42577 Date 6/4/2025	

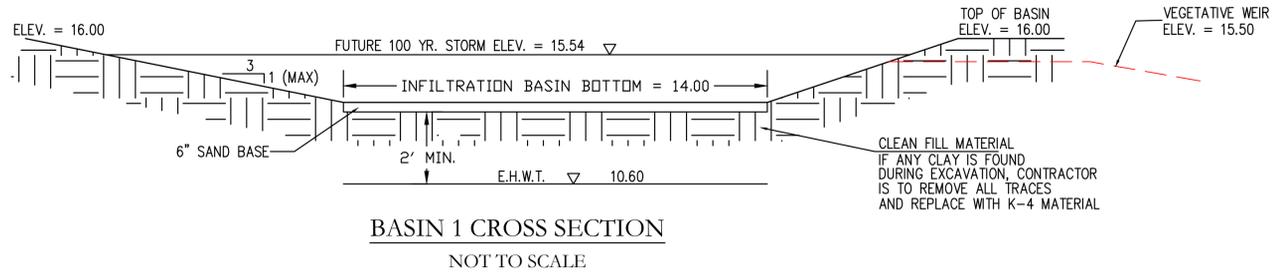

Date: 6/3/2025
 Approved: GKS
 Checked: PdK
 Drawn: TMG
 Designed: PdK

Kates Schneider Engineering, LLC
 Engineers - Surveyors - Planners
 State Board of Professional Engineers & Land Surveyors
 Certificate of Authorization No. 24GA 283200

215 Rt.9 South
 Marmora, New Jersey 08223
 Phone: (609) 385-1747
 Fax: (609) 385-1784
 info@kscevil.com
 www.kscevil.com

By	Date	REVISIONS

Township of Dennis
 Cape May County, New Jersey
Grading/Drainage Plan
 760 Route 47 North
 Block 81.01, Lot 3.01

Job No.	Sheet
4056.1	GD
B/O	Total
4	11