
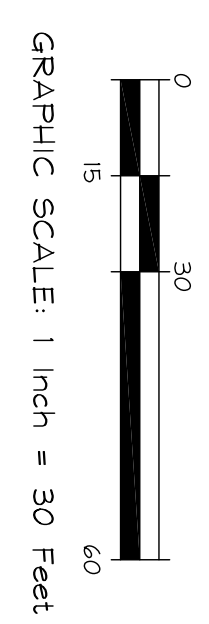


- GENERAL NOTES:**
- ELEVATIONS ARE IN FEET AND REFER TO N.G.V.D. 29
 - P.L.O. DEED BOOK 4006, PAGE 80.
 - THIS PLAN WAS PREPARED FOR USE IN PERMITTING AND SITE PLAN DESIGN ONLY. IS NOT A SURVEY FOR CONVEYANCE.
 - BEING LOT 15.02 IN BLOCK 261 ON PLAN OF SUBDIVISION, BLOCK 261, LOT 15 DENNIS TOWNSHIP, FILED IN THE CLERK'S OFFICE OCTOBER 15, 2023 AS FILED MAP NO. 0066.
 - NO ATTEMPT WAS MADE TO LOCATE OR OBTAIN ANY IMPROVEMENTS, UTILITIES OR EASEMENTS LOCATED BELOW THE SURFACE OF THE GROUND AS PART OF THIS SURVEY.
 - NO FRESHWATER WETLANDS, AS DEFINED BY THE NEW JERSEY FRESHWATER WETLANDS PROTECTION ACT (N.J.A.C. 17:28), ARE SHOWN OR DELINEATED AS PART OF THIS SURVEY, IN PAR. AND SO ENDS.

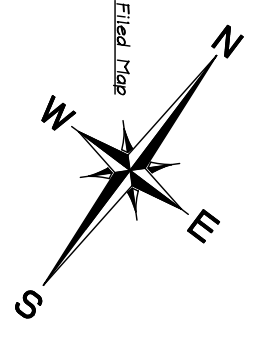

SHEET: 1	SCALE: 1" = 30'	REVISIONS	TOPOGRAPHIC & HIGHWAY PLAN	CAPE LAND SURVEYING LLC PROFESSIONAL LAND SURVEYING CERTIFICATE OF AUTHORIZATION NUMBER 24GA28136700 PHONE : (609) 390-9618 FAX : (609) 390-9534 127 S. SHORE ROAD, SUITE 106 OCEAN VIEW, NEW JERSEY 08230	 GEORGE SWENSEN PROFESSIONAL LAND SURVEYOR N.J. LICENSE GS43415
	DATE: 12-09-22				
OF: 1	DRAWN BY: JDP				
	PROJ NO: 10434				

THE ORIGINAL OF THIS DRAWING IS THE PROPERTY OF CAPE LAND SURVEYING, L.L.C. ONLY COPIES FROM THE ORIGINAL MAP OF THIS PLAN, CLEARLY MARKED WITH THE LAND SURVEYOR'S EMBOSSED SEAL, SHALL BE CONSIDERED TO BE VALID.