
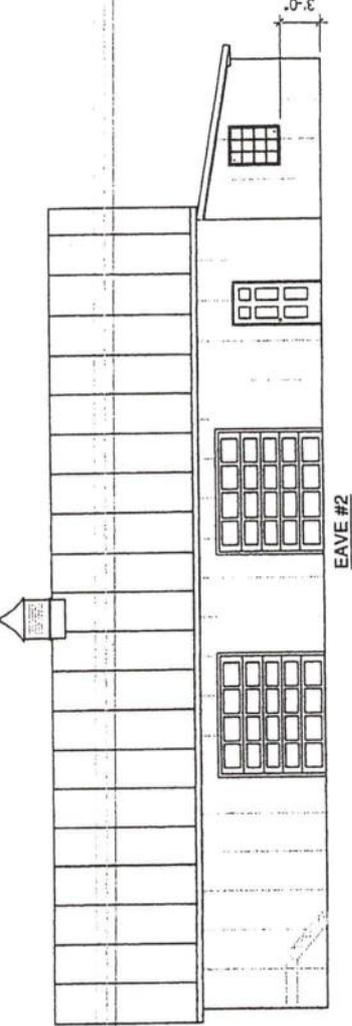
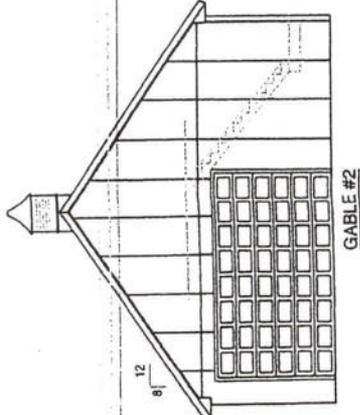
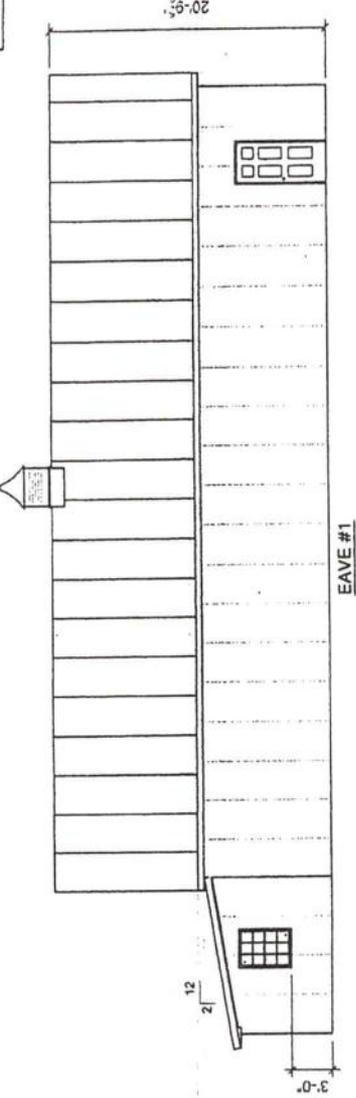


143 MAIN ST - So. Sea View

Contract # - 692132-003


Eave #2:
Gable #2:
Eave #1:
Front
Gable #1:
Front

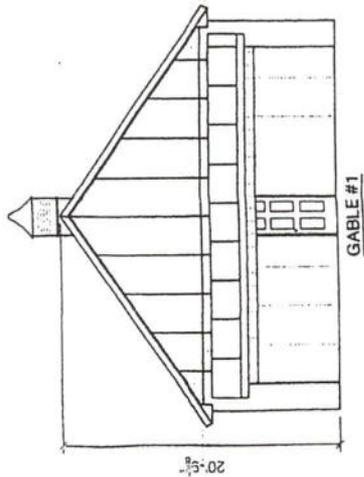

BUILDING SIZE: 30X60X10'-4"		DATE: 8/5/2025
DRAWN BY: ANDREW YURO	JOB NUMBER: FENIMORE-003	SHEET: Elevations
CHECKED BY:	JOB SITE ADDRESS: 143 MAIN ST OCEAN VIEW, NJ 08230	CUSTOMER ADDRESS: LAWRENCE F. FENIMORE (LARRY) PO BOX 56 OCEAN VIEW, NJ 08230 W: (609) 624-9023 C: (609) 780-3522
PPB. Inc. Pioneer Pole Buildings, Inc. 716 South Rt. 183 Schuylkill Haven, PA 17972 1-888-448-2505 Toll Free		
ALL RIGHTS RESERVED BY PIONEER POLE BUILDINGS, INC. NOT TO BE COPIED OR REPRODUCED WITHOUT WRITTEN PERMISSION		
Revisions:		

Contract # - 692132-003

Gable #1:	Front
Gable #2:	Front

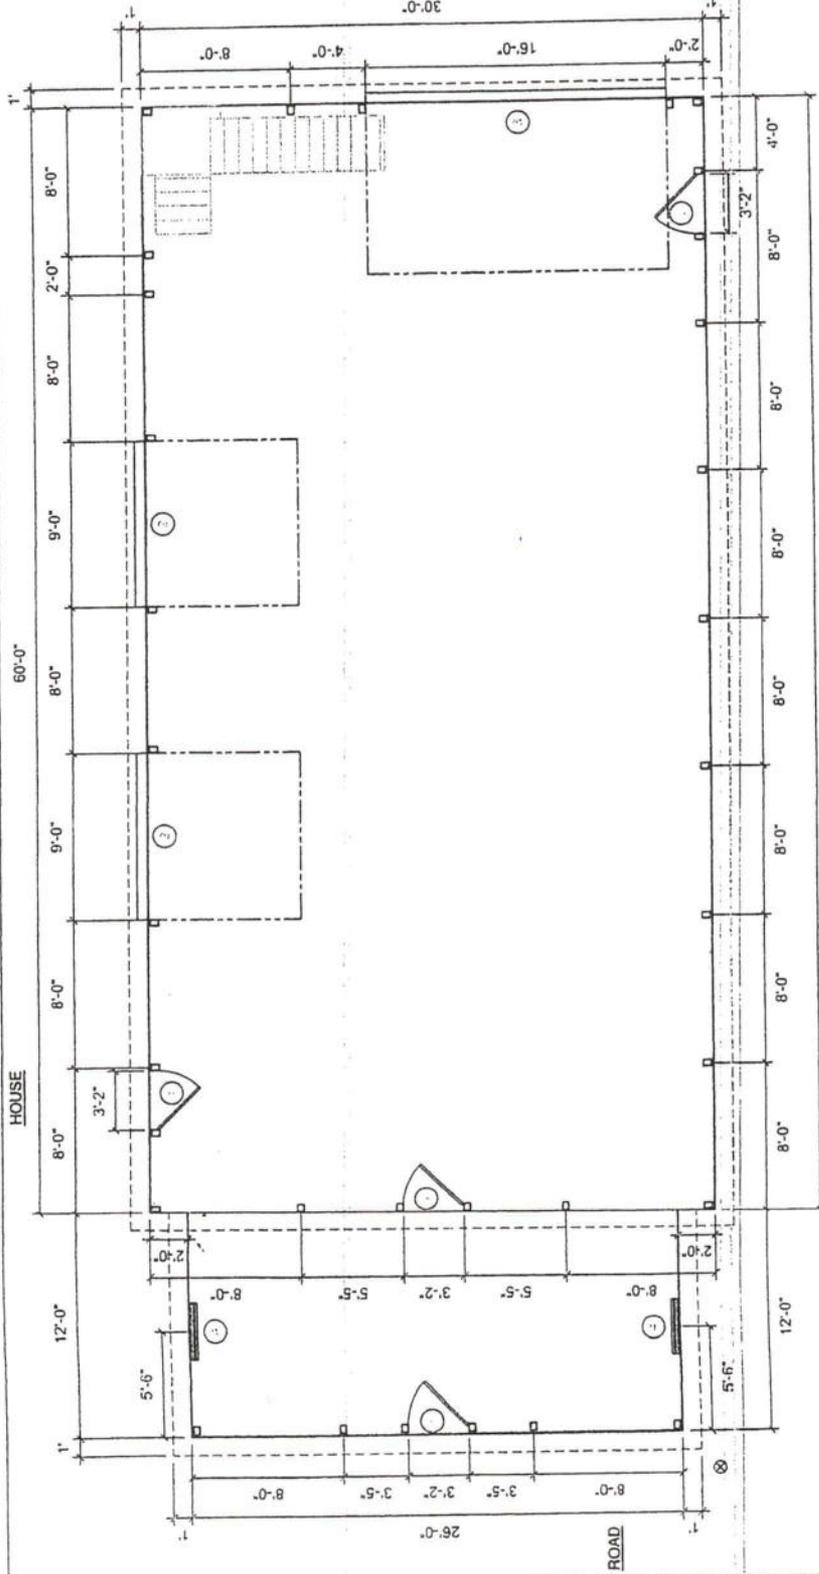

⊗ DOWNSPOUT LOCATION

SYM	TYPE OF WINDOW / DOOR	NOMIN.	R.O.
1	UNITED	4'-0"	6'-0"
2	UNITED	4'-0"	6'-0"
3	UNITED	4'-0"	6'-0"
4	UNITED	4'-0"	6'-0"

BUILDING SIZE: 30x60x10'-4"		DATE: 8/5/2025
DRAWN BY: ANDREW YURO	JOB NUMBER: FENIMORE-003	SHEET: Pole Plan
CHECKED BY:		
PPB. Inc. Pioneer Pole Buildings, Inc. 716 South Rt. 183 Schuylkill Haven, PA 17972 1-888-448-2505 Toll Free		CUSTOMER ADDRESS: LAWRENCE F. FENIMORE (LARRY) PO BOX 58 OCEAN VIEW, NJ 08230 W: (609) 624-9023 C: (609) 780-3522
Revisions:		

ALL RIGHTS RESERVED BY PIONEER POLE BUILDINGS, INC. NOT TO BE COPIED OR REPRODUCED WITHOUT WRITTEN PERMISSION