


SHEET 26.03
(SEASHORE LINES CAMPGROUND - PHASE II)

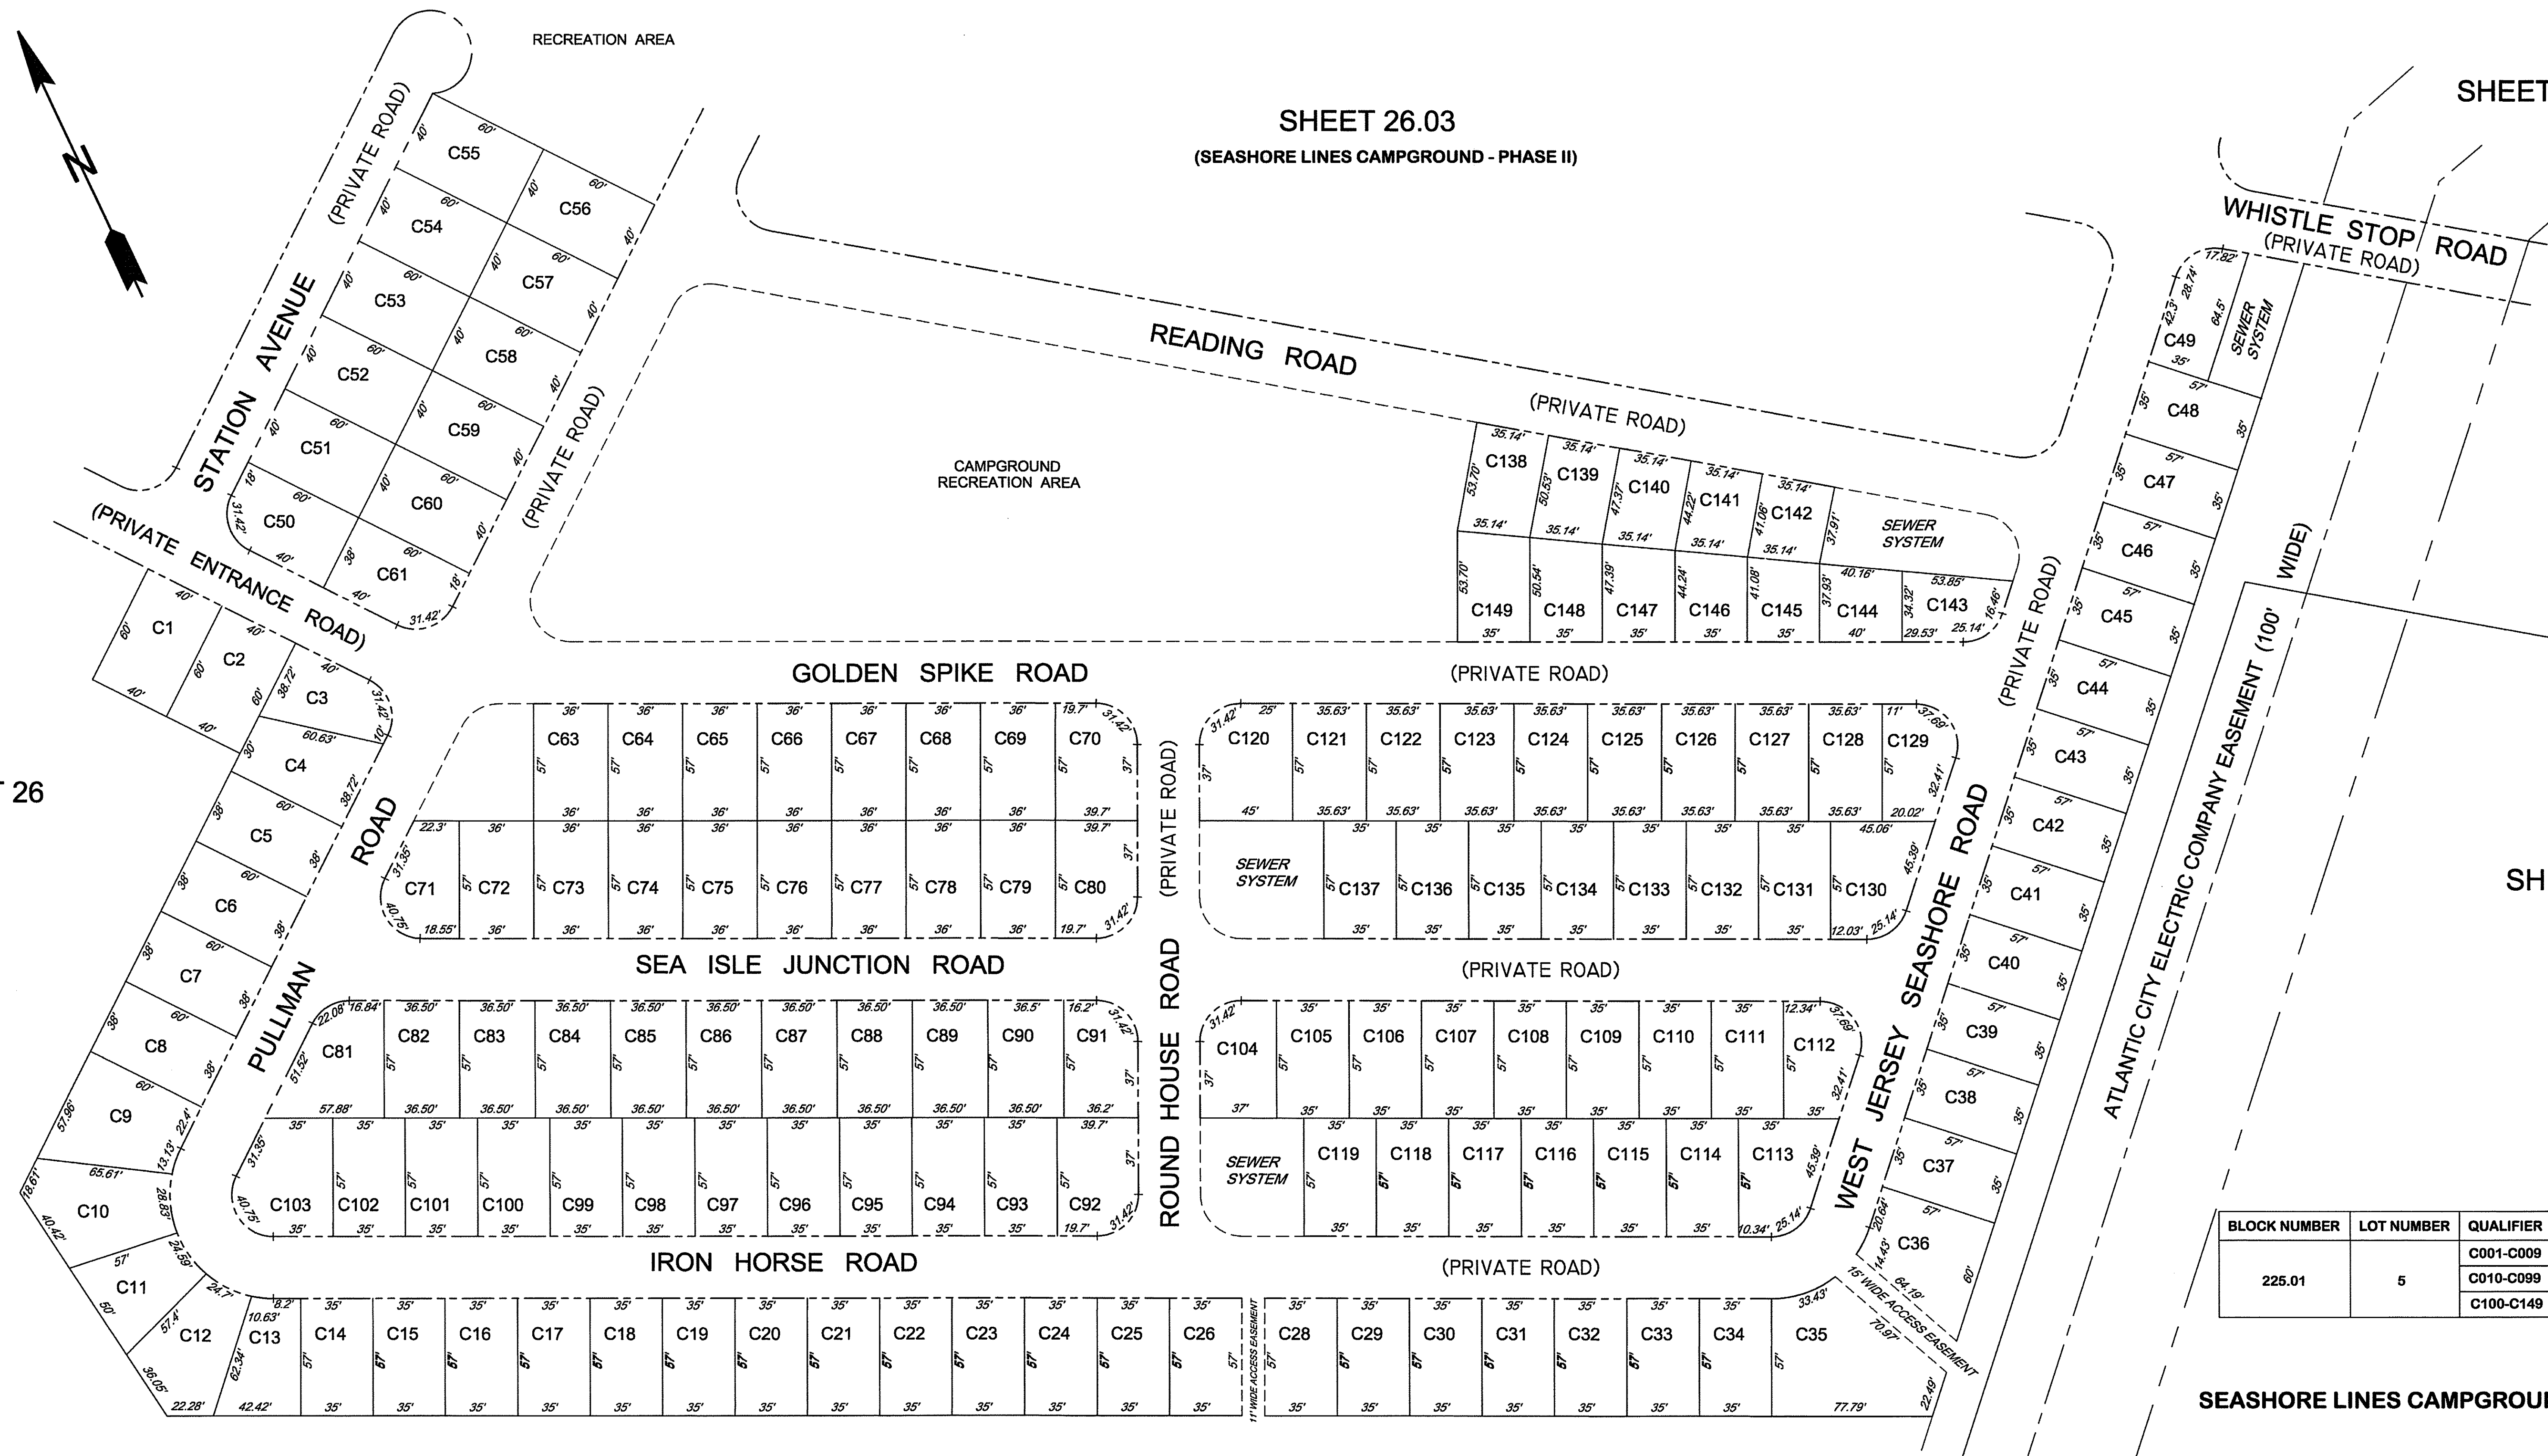

SHEET 26

SHEET 26

BLOCK NUMBER	LOT NUMBER	QUALIFIER	UNIT NUMBER
225.01	5	C001-C009	C1 - C9
		C010-C099	C10 - C99
		C100-C149	C100 - C149

SEASHORE LINES CAMPGROUND - PHASE I

225.01
5
80 Ac. (Total)

SHEET 26

NEW JERSEY DEPARTMENT OF THE TREASURY
DIVISION OF TAXATION
APPROVED AS A TAX MAP SUBMITTAL TO THE AUTHORITY OF
N.J.A.C. 17:27 AND N.J.A.C. 17:28
FOR THE DIRECTOR, DIVISION OF TAXATION
[Signature]
DATE: MAY 30 2014 SERIAL NO. 593

TAX MAP
TOWNSHIP OF DENNIS
CAPE MAY COUNTY, NEW JERSEY
SCALE: 1"=40' DATE: 05-14-2013
CHARLES M. FRALINGER
N.J. P.L.S. LICENSE No. GS37944
FRALINGER ENGINEERING
629 SHILOH PIKE
BRIDGETON, NJ 08302

THIS SHEET HAS BEEN DRAWN USING COMPUTER AIDED DRAFTING DESIGN (CADD).