


N.J.S.P.A.S. N.A.D. '83 REFERENCE

BENCHMARK IS MAG NAIL IN TRAFFIC ISLAND  
 ELEV. = 14.59  
 N.A.V.D. 1988

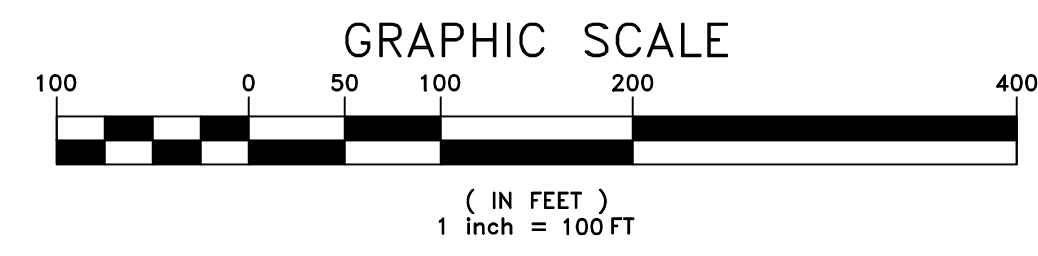

REV #	DATE	BY	REVISION DESCRIPTION
1	12-10-19	E.K.	REVISED PER NUMBER COMMENTS

**S** Schaeffer Nassar Scheidegg  
 CONSULTING ENGINEERS, LLC  
 Surveyors • Environmentalists • Planners  
 1425 Centillion Boulevard • Mays Landing • New Jersey  
 Telephone: (609) 625-7400 • Fax: (609) 909-0253  
 Certificate of Authorization #249AEB103800

HOWARD A. TRANSJUE  
 PROFESSIONAL LAND SURVEYOR  
  
 NEW JERSEY LIC. NO. 33541  
 DATE: 6-15-19

EXISTING CONDITIONS PLAN FOR:  
**ARAWAK PAVING COMPANY, INC.**  
 1994 ROUTE 9, BLOCK 262, LOTS 15 & 16  
 DENNIS TOWNSHIP, CAPE MAY COUNTY, NEW JERSEY  
 TAX MAP PAGE 28, ZONED: CVC & CVR

DATE: 6-14-19  
 SCALE: 1"=100'  
 BY: E.K.  
 CHECKED: D.S.S.  
 SHEET NO. 1  
 1 OF 1  
 FILE# 15-201